


LANDSCAPING:


SMALL TREES

- ACER GRISEUM,
- PAPERBARK MAPLE
- 4 TOTAL

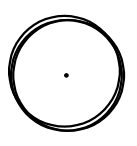


SHRUBS

- SYMPHORICARPOS ALBUS
- SNOWBERRY
- 10 TOTAL
- PAXISTIMA MYRSINITES
- OREGON BOXWOOD
- 48 TOTAL

 


- SOD, SHADE,
- DROUGHT AND
- TRAFFIC TOLERANT

- GROUNDCOVER:
- BARK MULCH

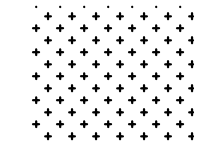


LIGHTING:

- ◇ 4400 LUMEN
- 3000K LED LAMP
- ON 8' TALL POST
- WITH TOP CAP (1
- FTC RANGE SHOWN)

 

- 1000 LUMEN
- 3000K RECESSED
- LED LIGHTING

 

- ▷ 2800 LUMEN
- 3000K LED LAMP
- MOUNTED 9' ABV
- GRADE (1 FTC
- RANGE SHOWN)




LIGHTING/LANDSCAPING


SCALE: 1" = 10'

THIS DRAWING IS THE PROPERTY OF STROCKBERG AND ASSOCIATES, INC. AND IS TO BE USED ONLY FOR THE PROJECT AND SITE SPECIFICALLY IDENTIFIED HEREIN. ANY REUSE OR MODIFICATION OF THIS DRAWING WITHOUT THE WRITTEN CONSENT OF STROCKBERG AND ASSOCIATES, INC. IS STRICTLY PROHIBITED. THE USER OF THIS DRAWING SHALL BE RESPONSIBLE FOR OBTAINING ALL NECESSARY PERMITS AND APPROVALS FROM THE APPROPRIATE AGENCIES. STROCKBERG AND ASSOCIATES, INC. DOES NOT WARRANT THE ACCURACY OR COMPLETENESS OF THE INFORMATION PROVIDED HEREIN. THE USER SHALL BE RESPONSIBLE FOR VERIFYING ALL INFORMATION AND DATA PROVIDED TO STROCKBERG AND ASSOCIATES, INC. FOR THIS PROJECT. STROCKBERG AND ASSOCIATES, INC. SHALL NOT BE LIABLE FOR ANY DAMAGES, INCLUDING CONSEQUENTIAL DAMAGES, ARISING FROM THE USE OF THIS DRAWING. © COPYRIGHT 2021 STROCKBERG AND ASSOCIATES, INC.

PLAN# EG1560-8
NAME SEQUIN
SHEET SITE PLAN
DATE 9/21/21
SHEET# 0.2

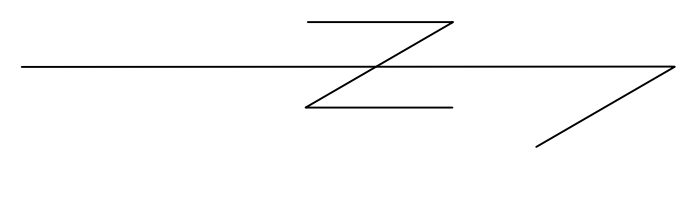

NEIGHBOR: 660 N 7TH

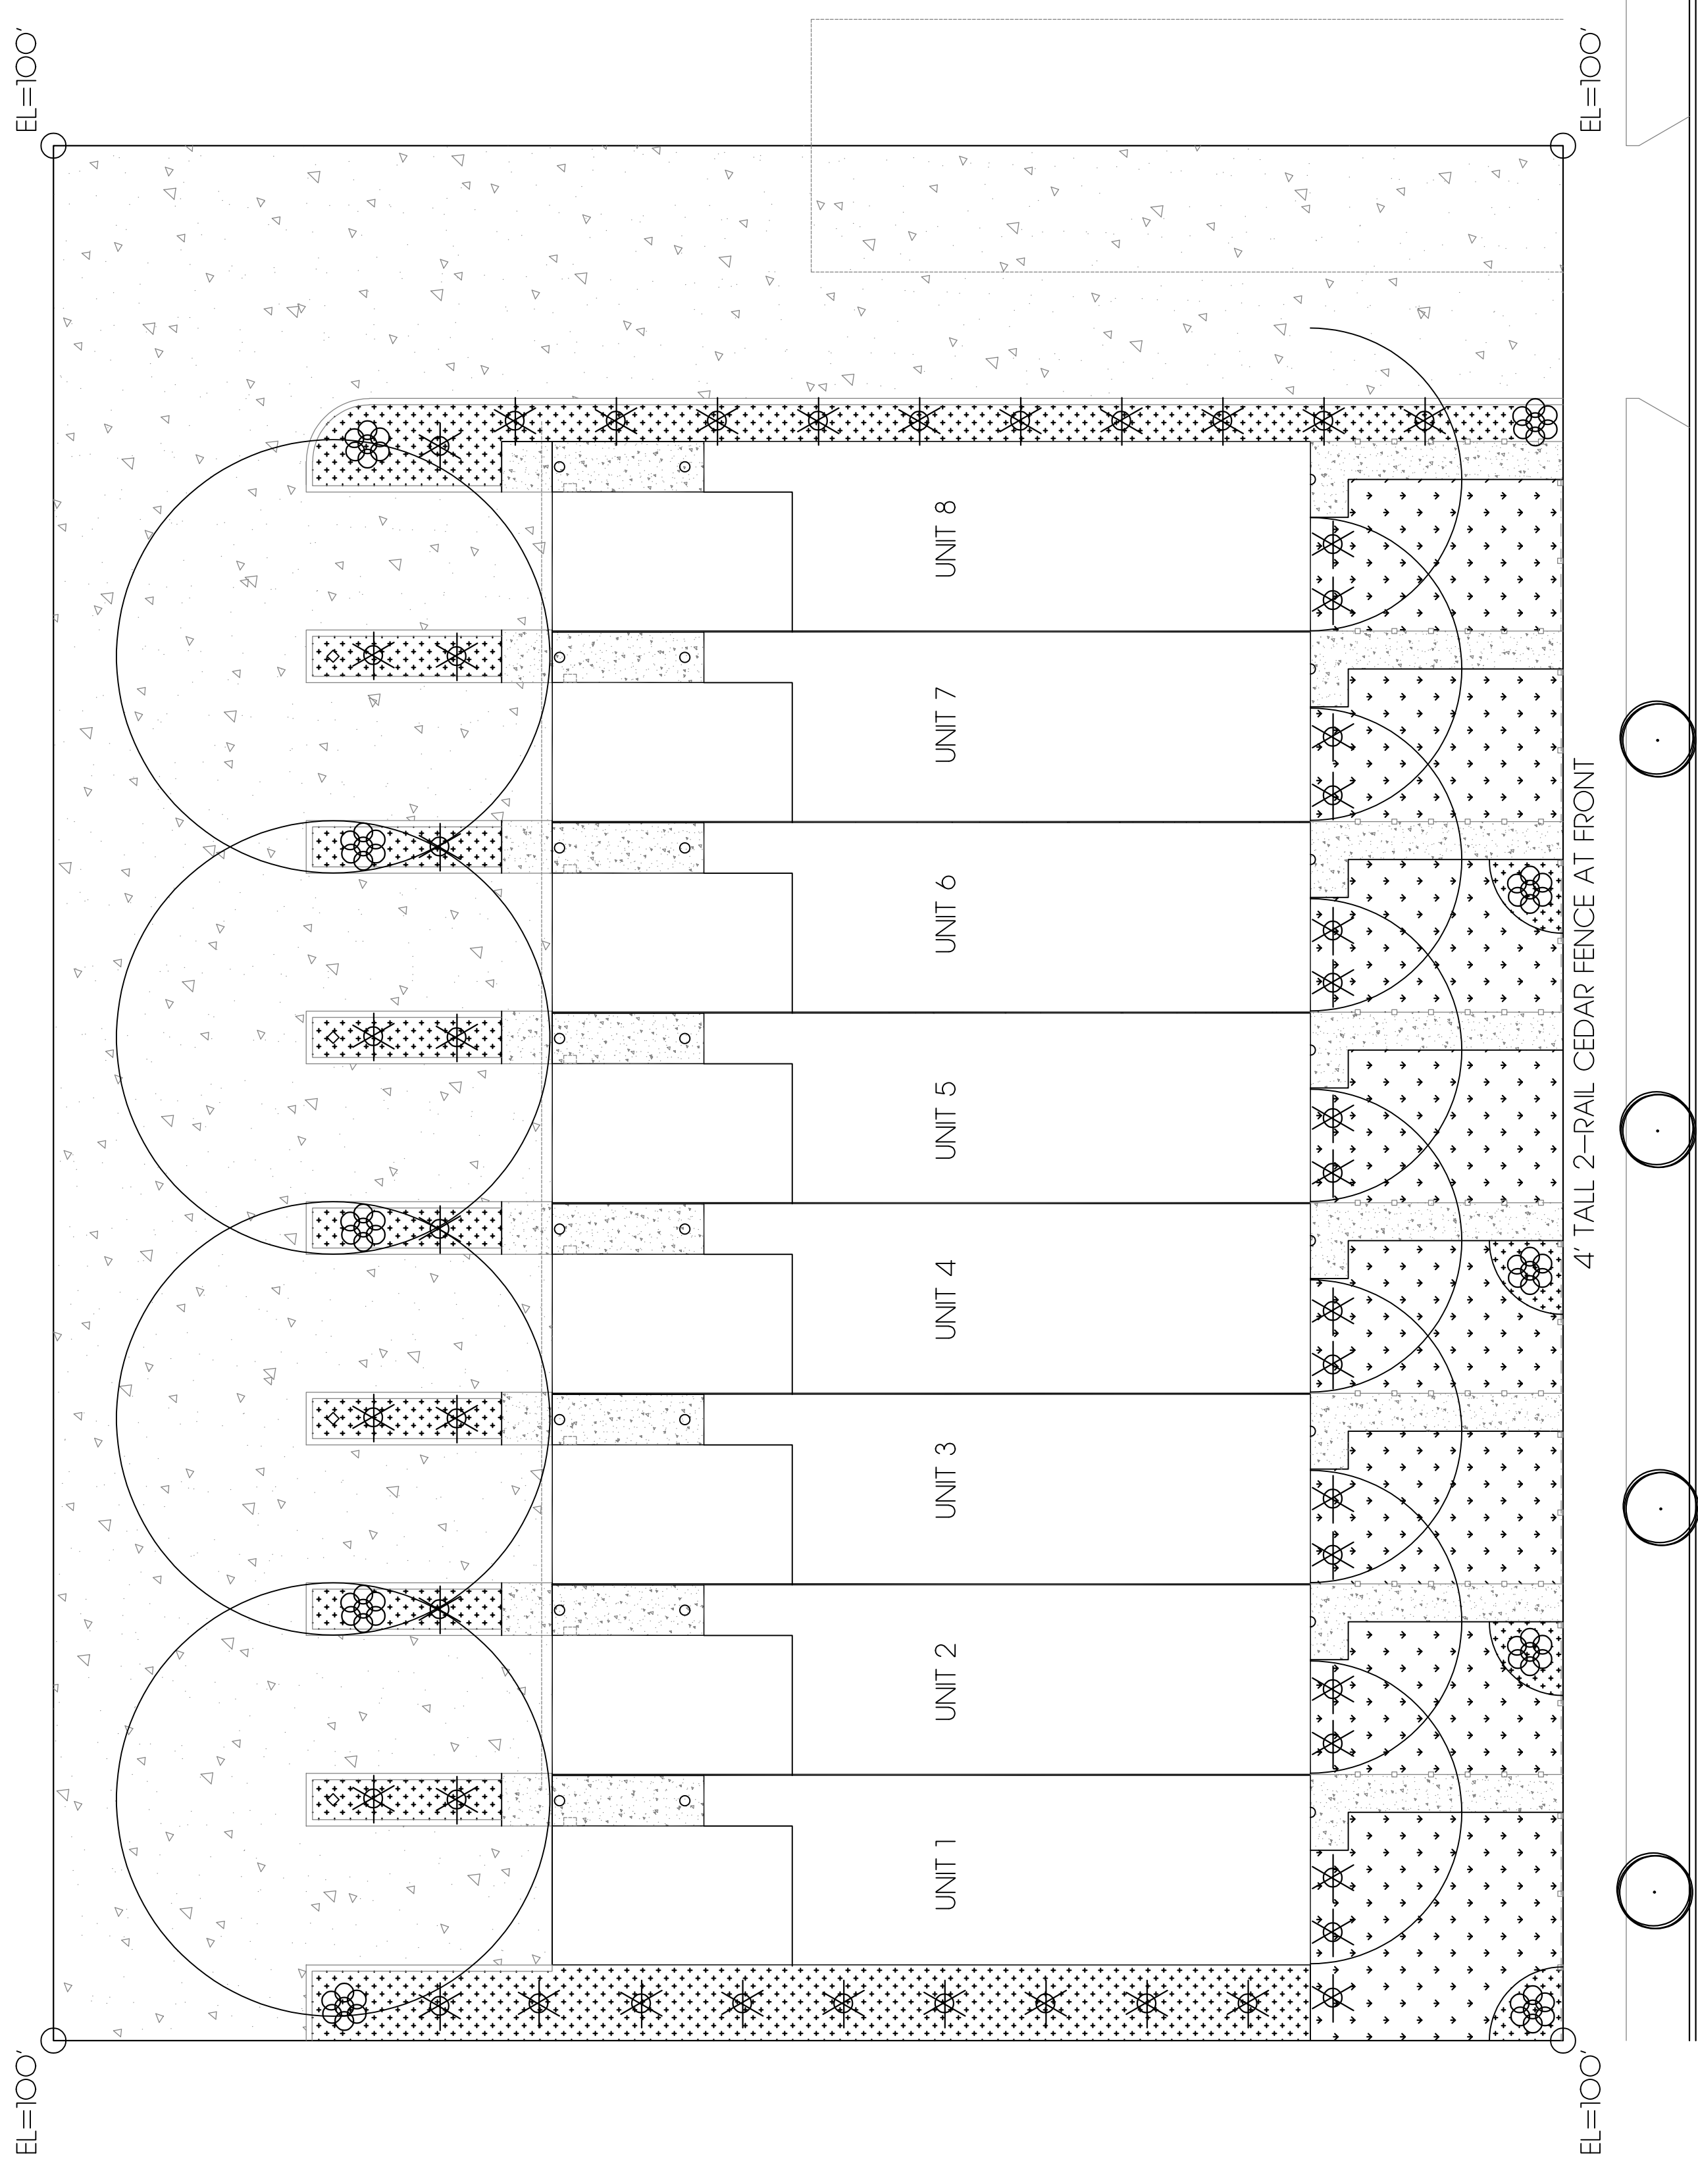

W HENDRICKSON RD