


NEIGHBOR: 625 W HENDRICKSON

NEIGHBOR: 660 N 7TH

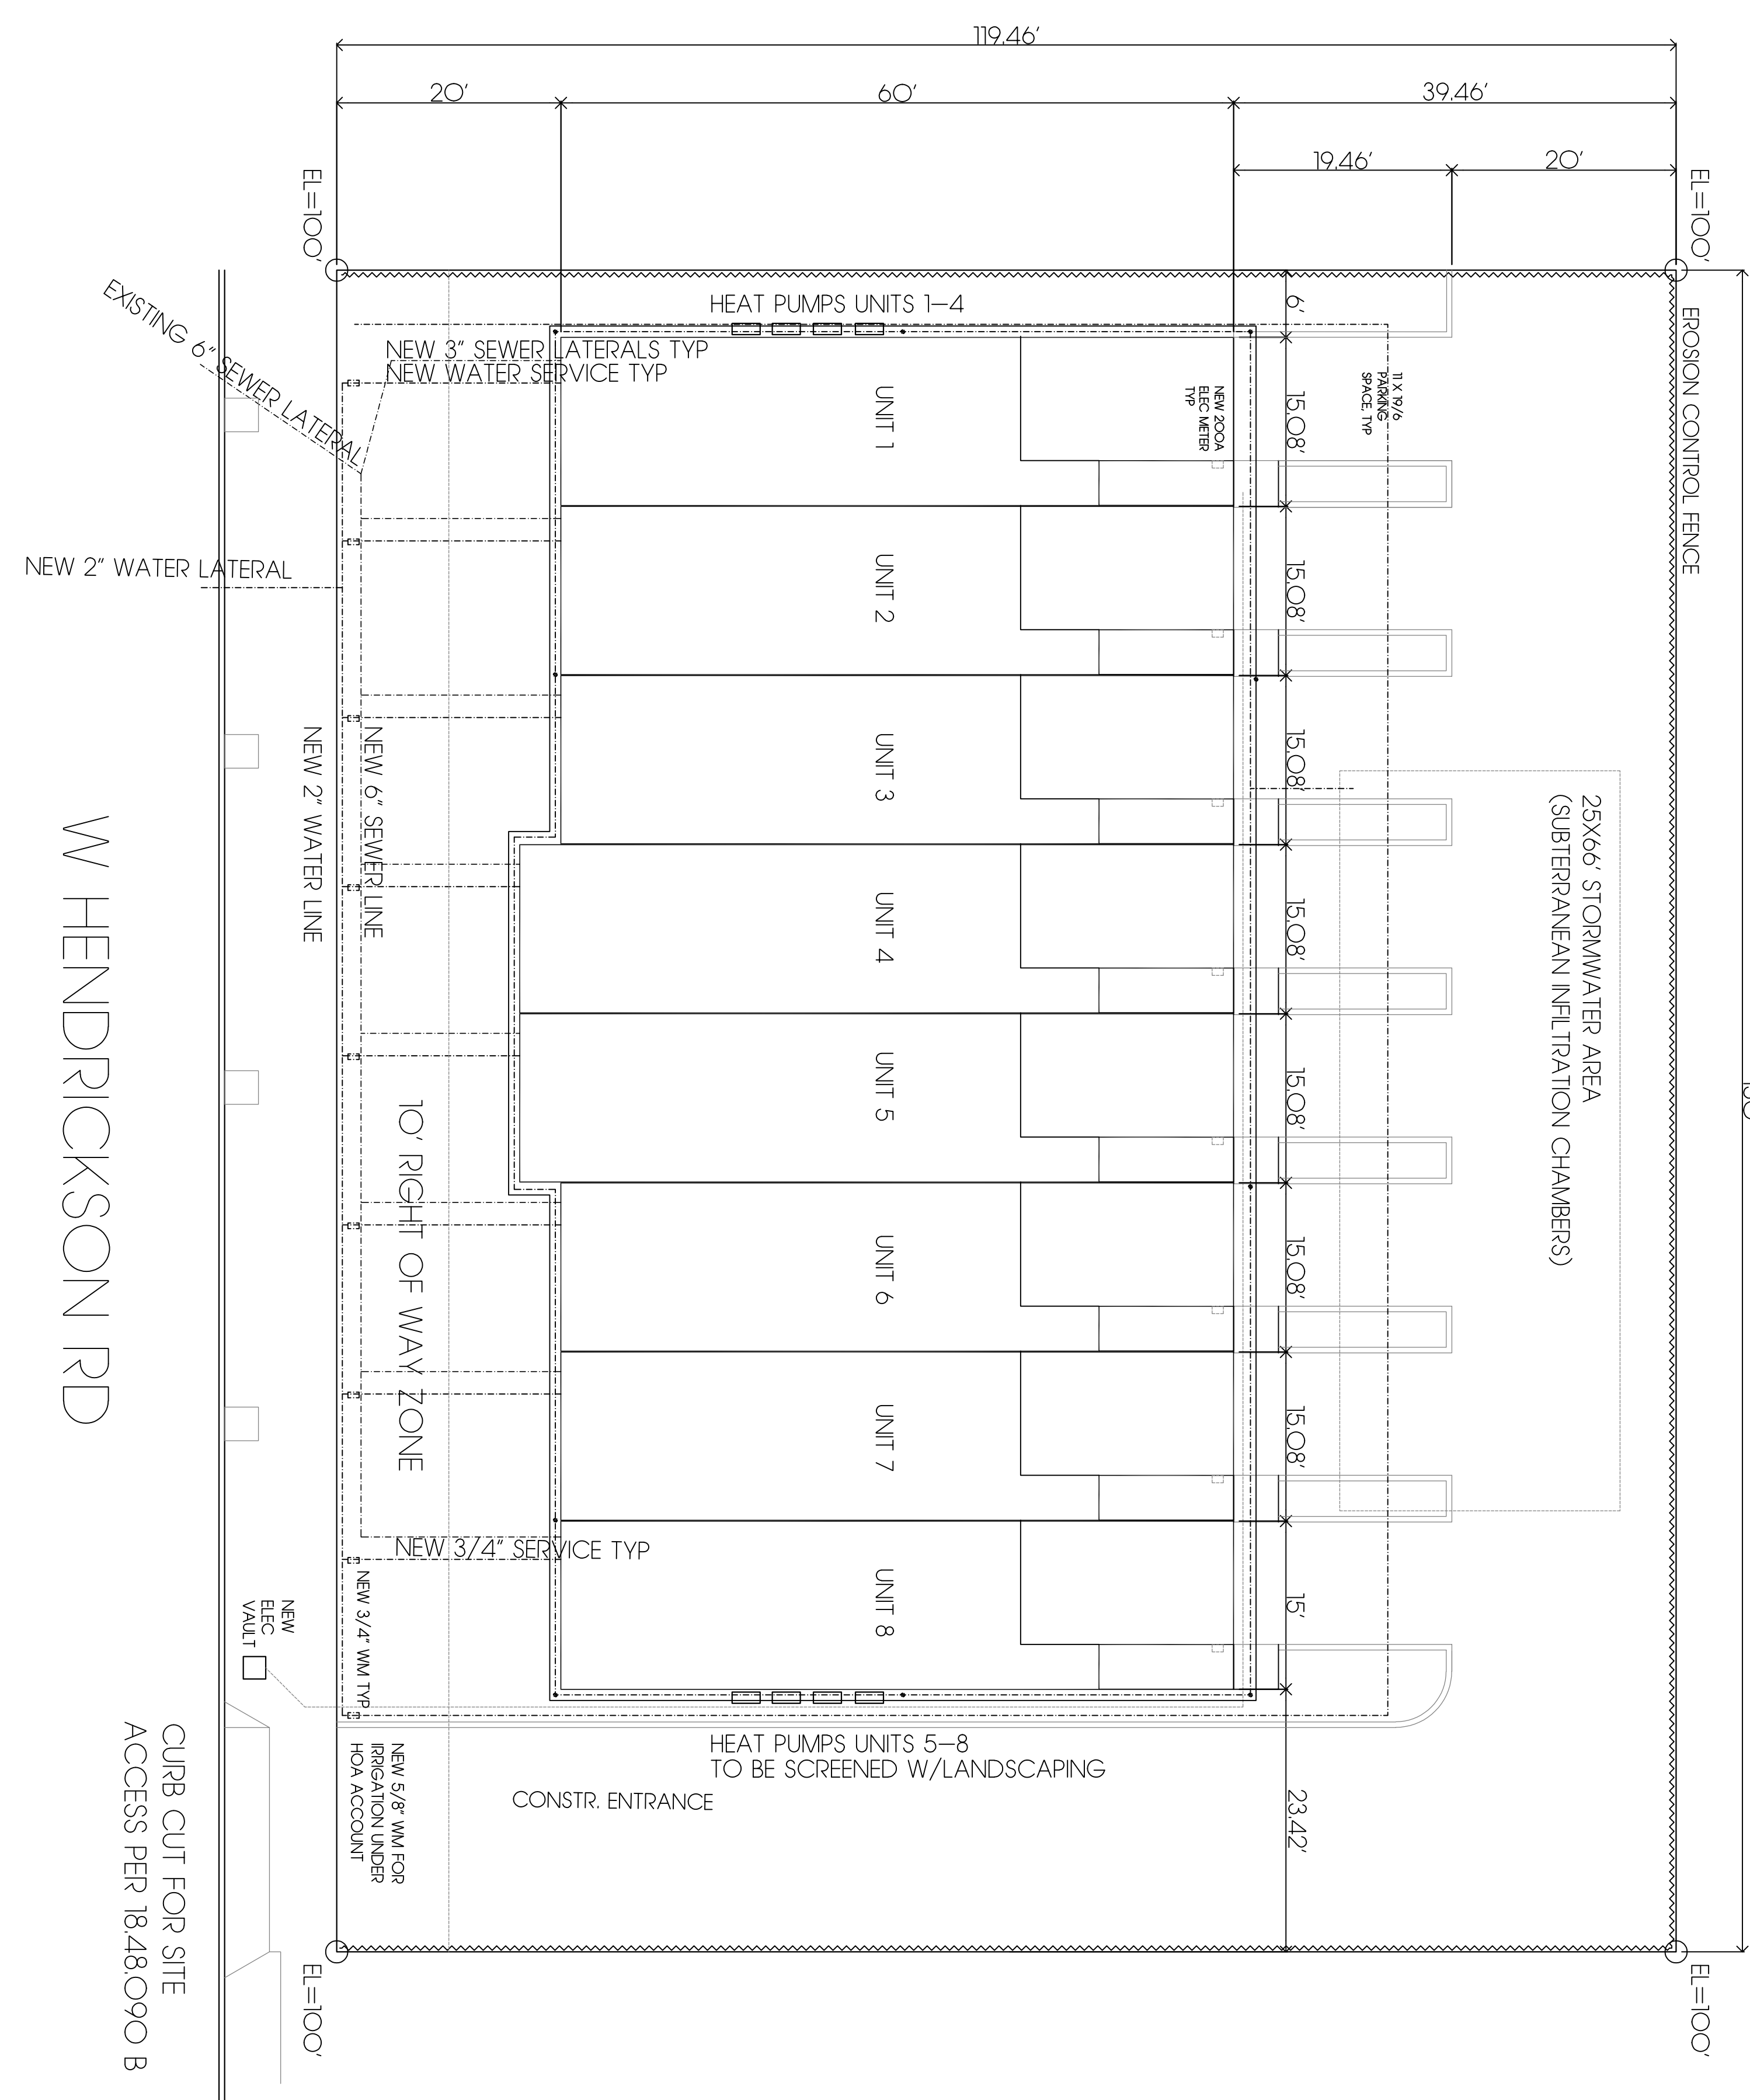

UTILITY PLAN

SCALE: 1" = 10'

THIS DRAWING IS BELONGS TO THE CUSTOMER OR IS BEING USED IN CONNECTION WITH THE CUSTOMER'S PROJECT. IT IS THE PROPERTY OF THE ENGINEER AND IS NOT TO BE REPRODUCED, COPIED, OR TRANSMITTED IN ANY FORM OR BY ANY MEANS, ELECTRONIC OR MECHANICAL, INCLUDING PHOTOCOPYING, RECORDING, OR BY ANY INFORMATION STORAGE AND RETRIEVAL SYSTEM. THE ENGINEER'S LIABILITY IS LIMITED TO THE PROFESSIONAL SERVICES PROVIDED AND DOES NOT INCLUDE THE CONSTRUCTION OF THE PROJECT OR THE PERFORMANCE OF THE PROJECT. THE CUSTOMER IS RESPONSIBLE FOR OBTAINING ALL NECESSARY PERMITS AND APPROVALS FROM THE APPROPRIATE AGENCIES. THE ENGINEER'S LIABILITY IS LIMITED TO THE PROFESSIONAL SERVICES PROVIDED AND DOES NOT INCLUDE THE CONSTRUCTION OF THE PROJECT OR THE PERFORMANCE OF THE PROJECT.

© COPYRIGHT 2021
STOOCHORDIANUS LLC

PLAN# ES1862-2
 NAME SEQUIN
 SHEET UTIL PLAN
 DATE 9/21/21
 SHEET# 0.2

CURB CUT FOR SITE
 ACCESS PER 18.48.090 B

W HENDRICKSON RD