


LAVENDER MEADOWS


OFFSITE STREET SECTIONS

A PORTION OF THE SW 1/4 OF SECTION 17 , TOWNSHIP 30 NORTH, RANGE 03 WEST, W.M.
CITY OF SEQUIM, CALLAM COUNTY, WASHINGTON

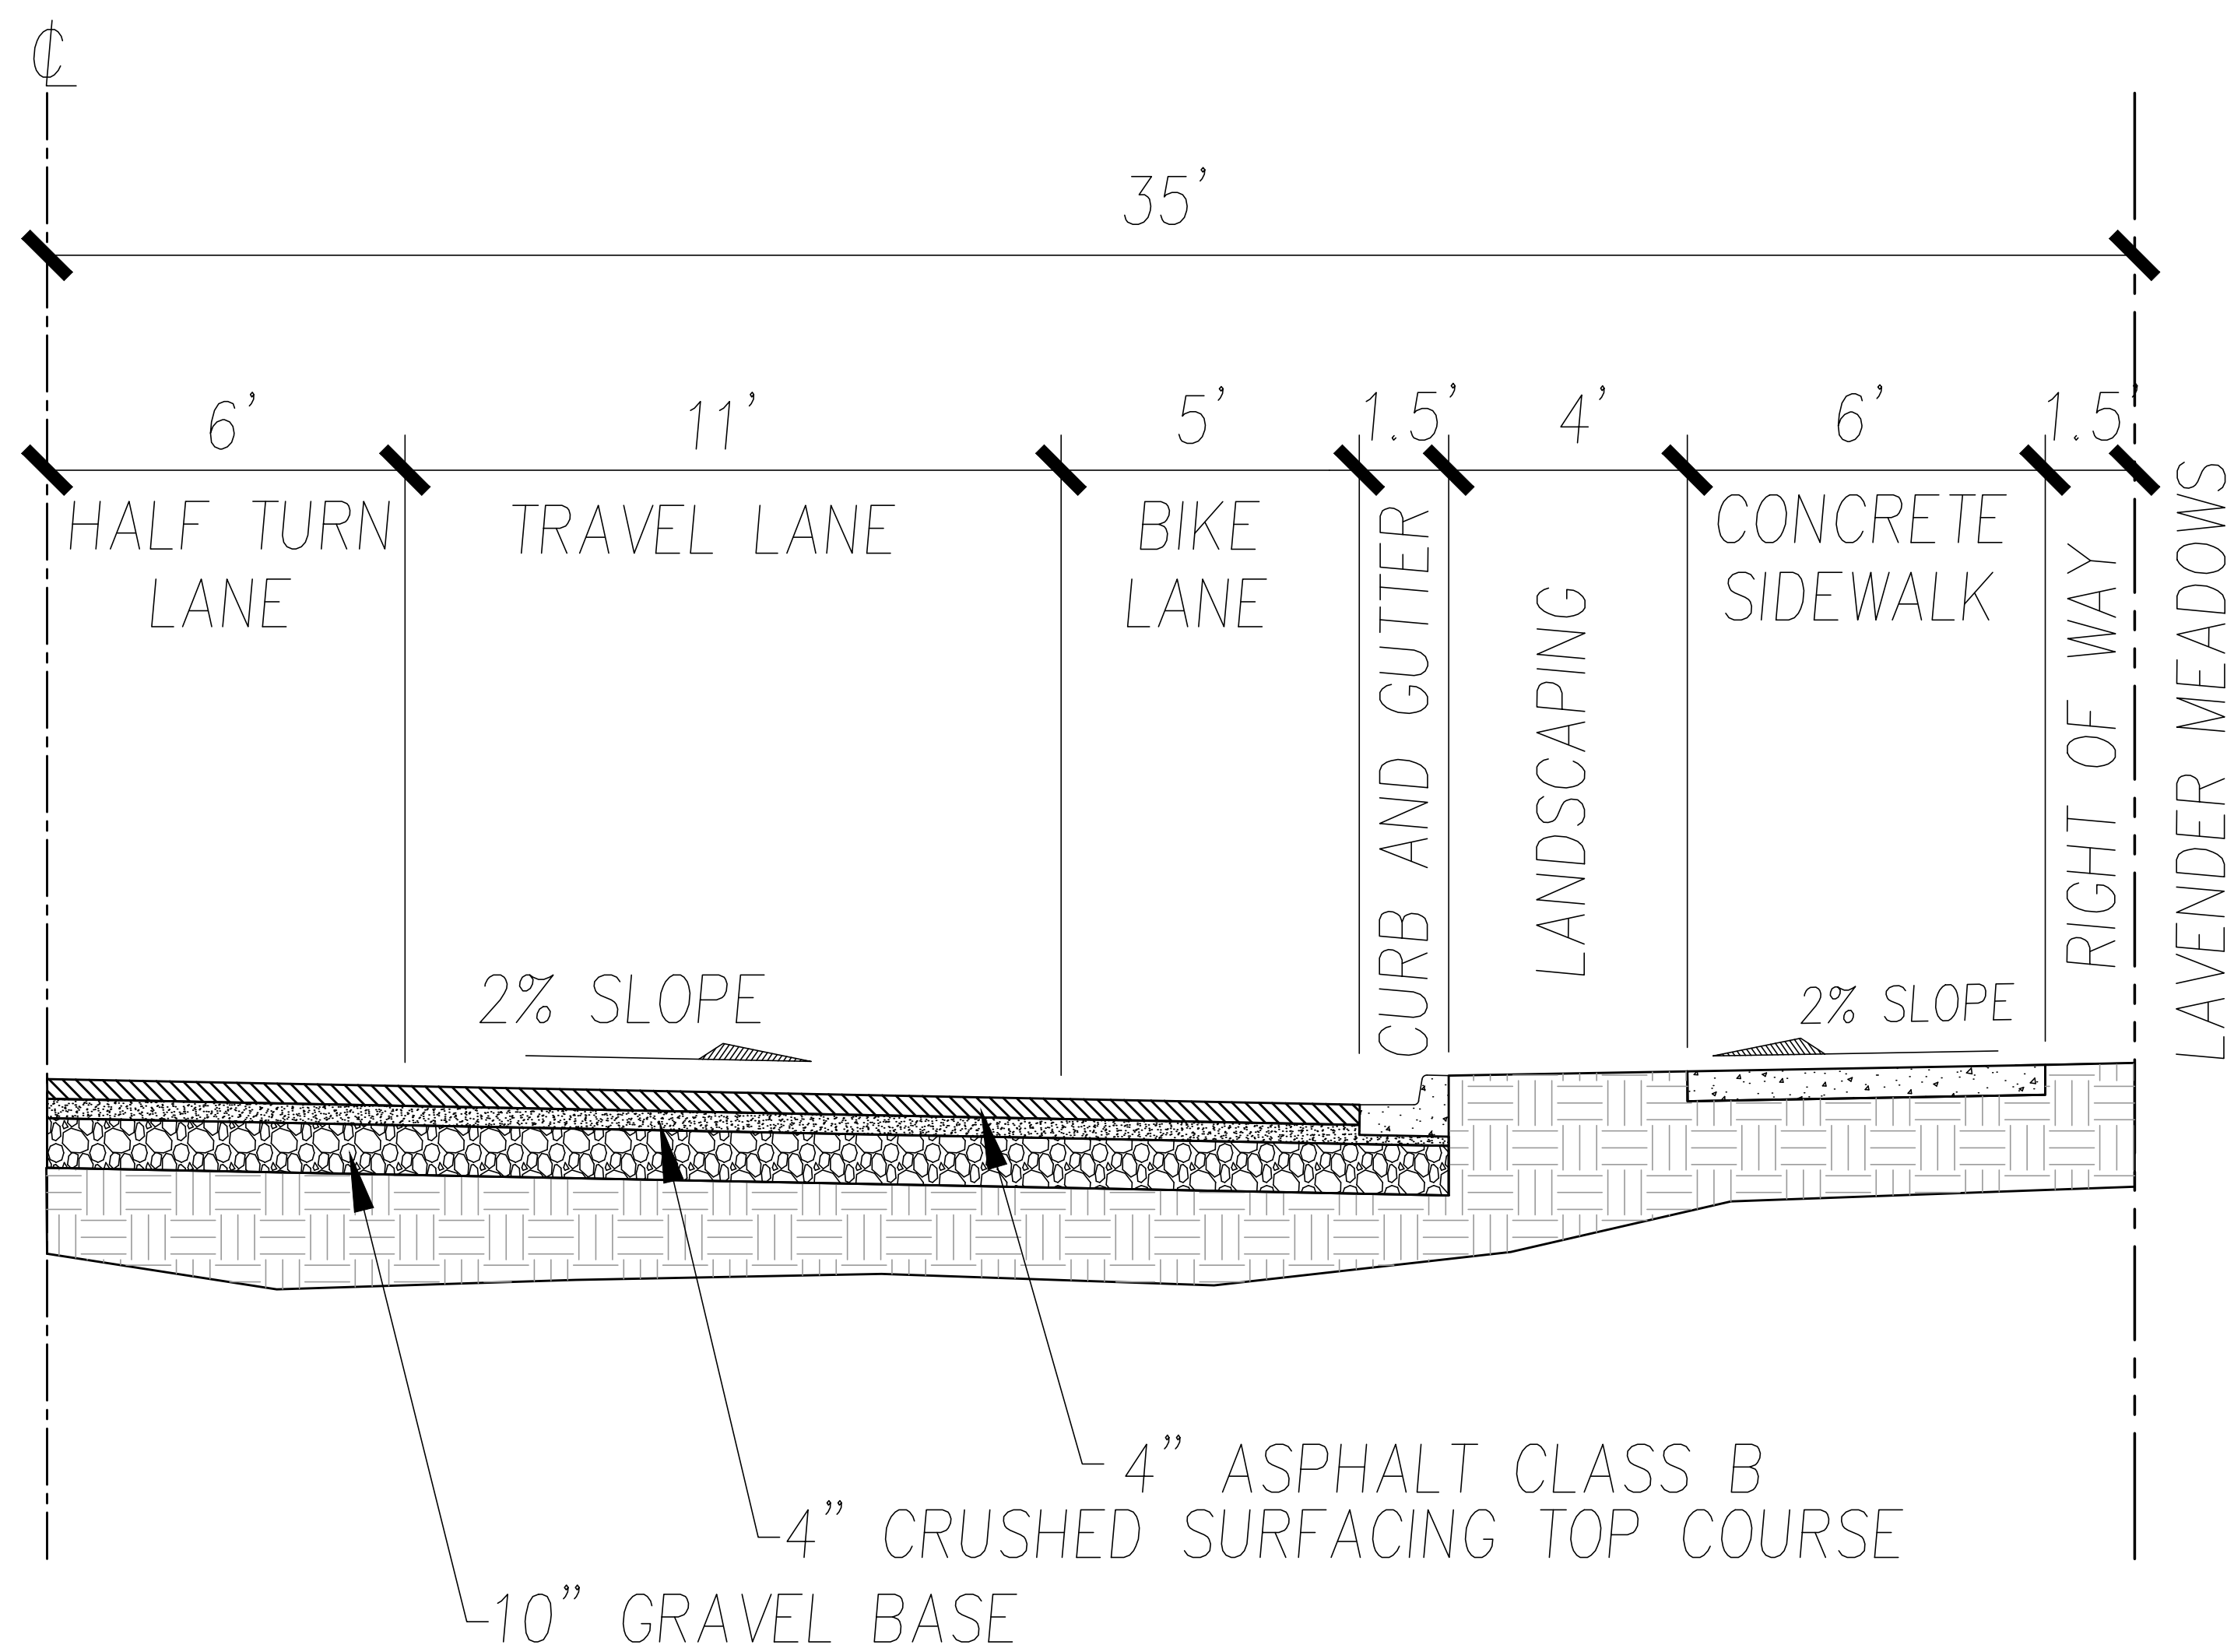

**SEQUIM DUNGENESS WAY
HALF STREET SECTION**


NOT TO SCALE

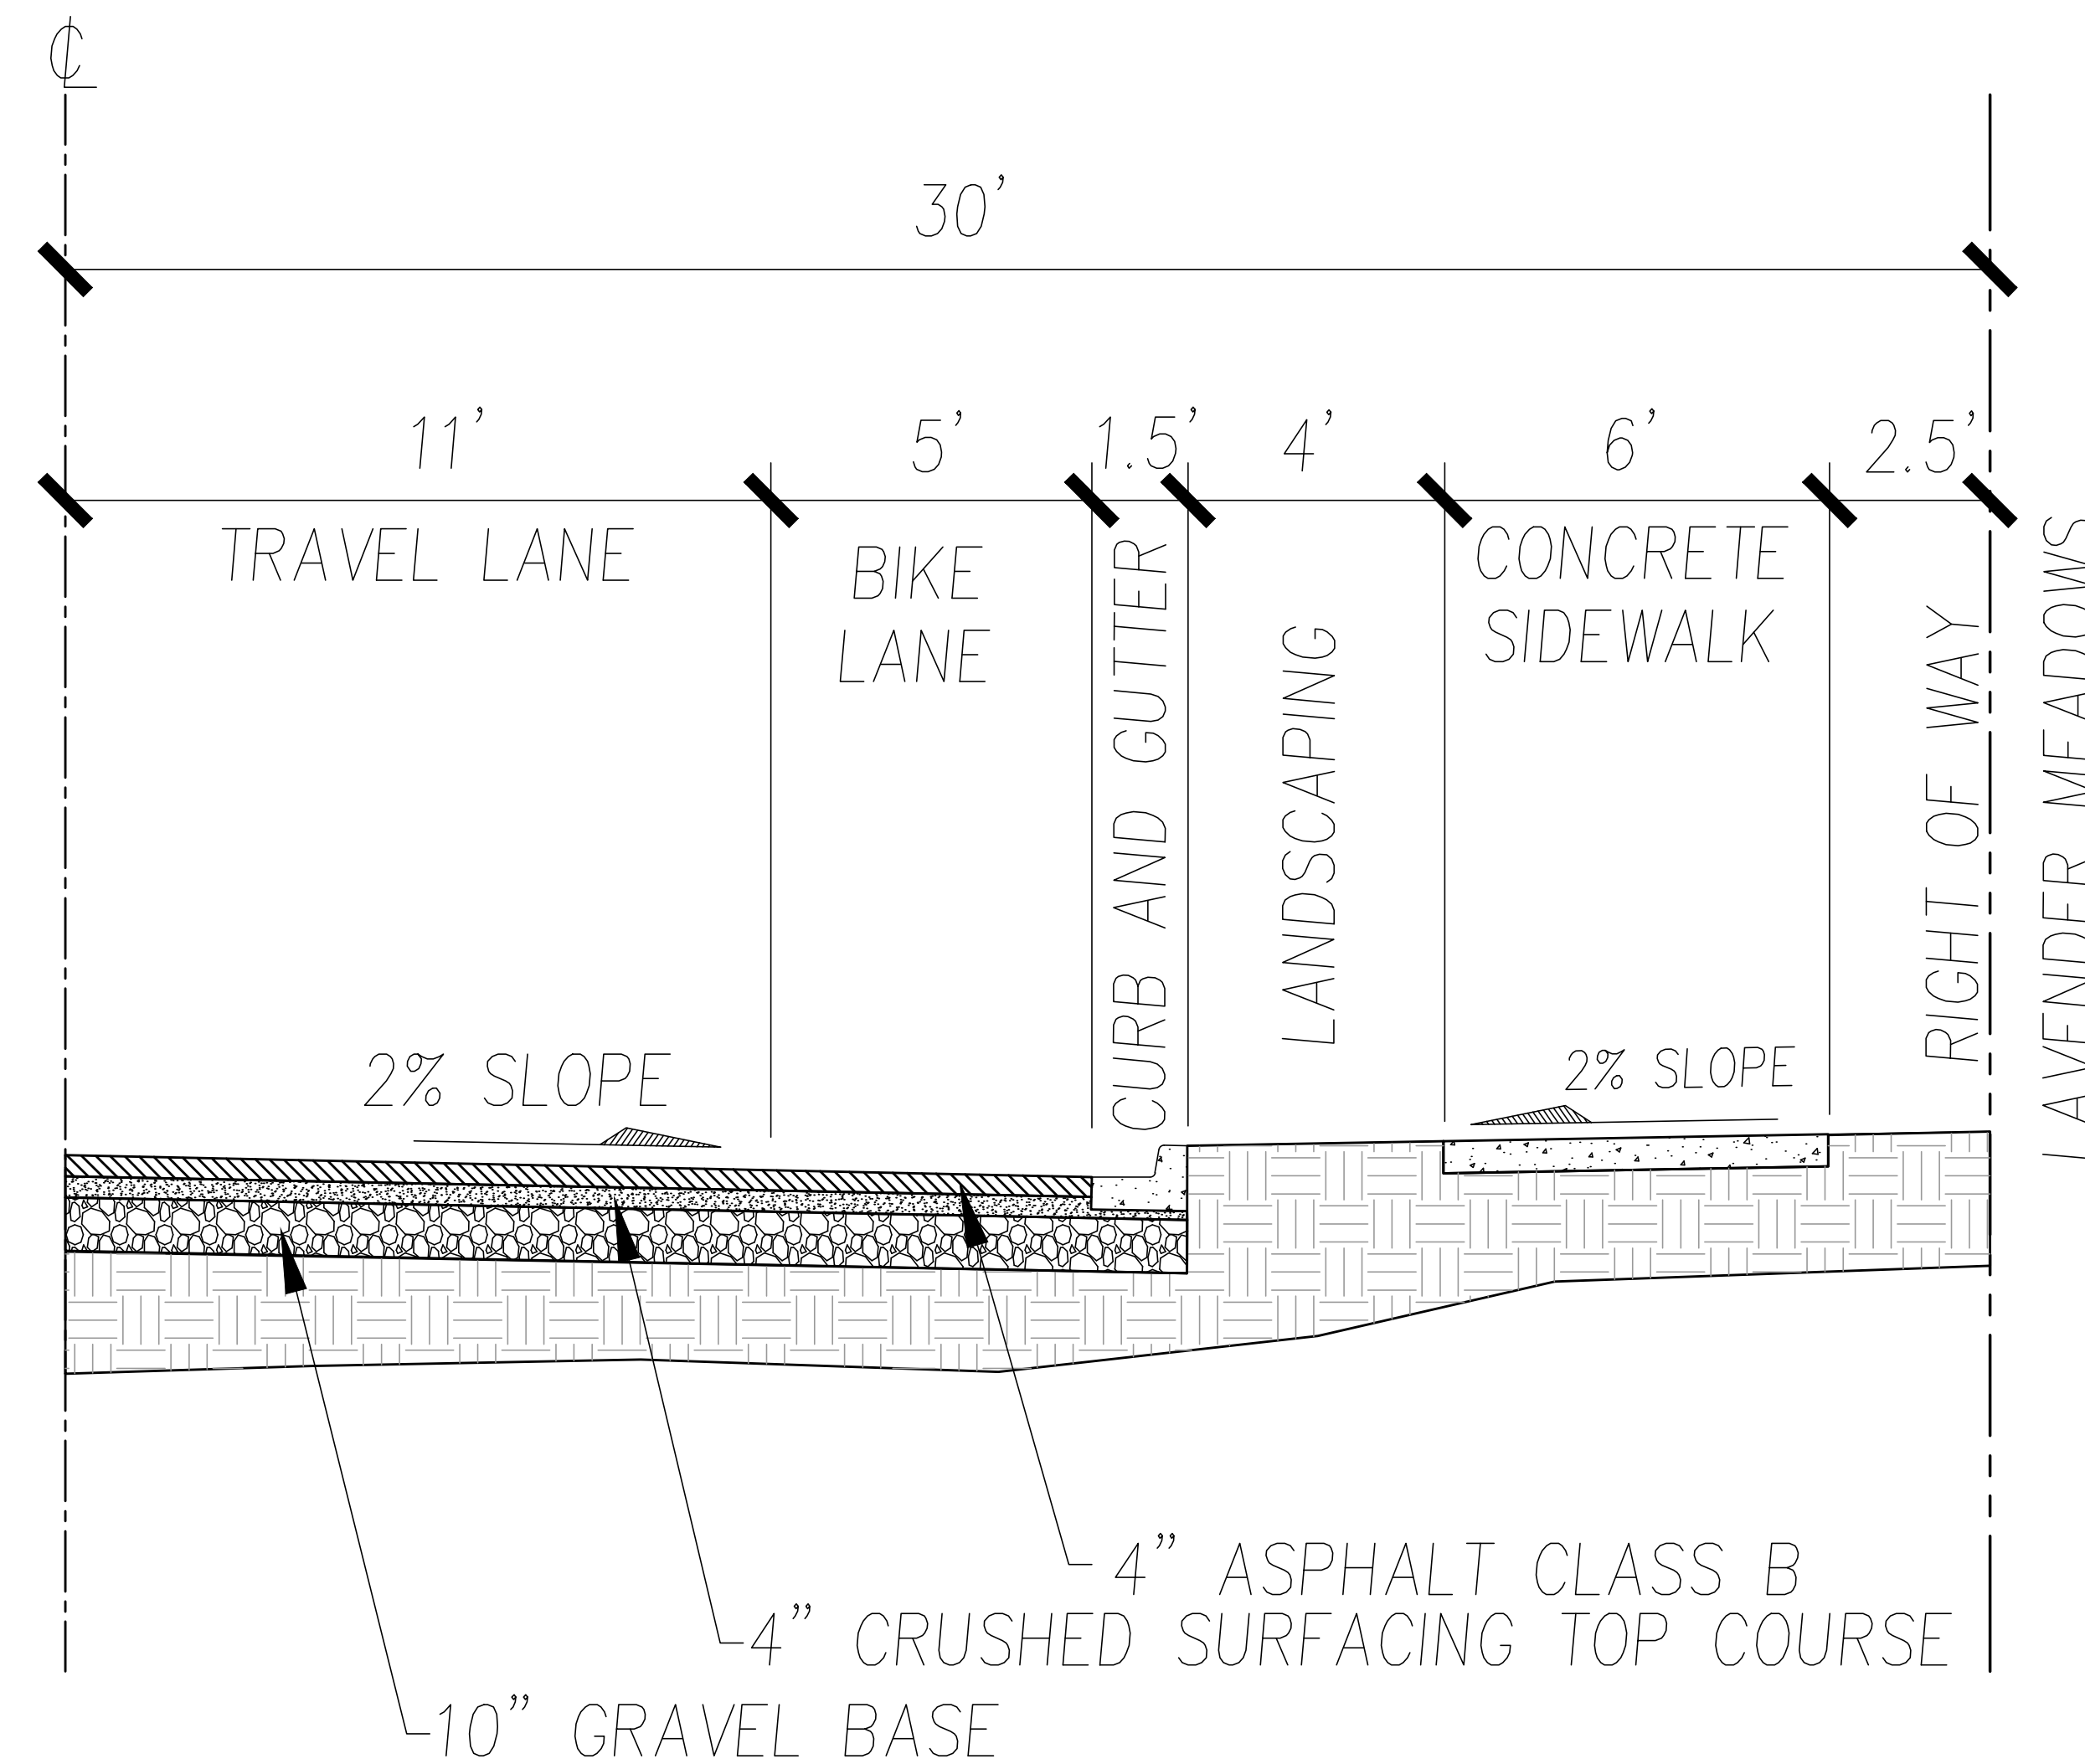

**PORT WILLIAMS ROAD
HALF STREET SECTION**

NOT TO SCALE

REV NO	REVISION DESCRIPTION	DATE BY

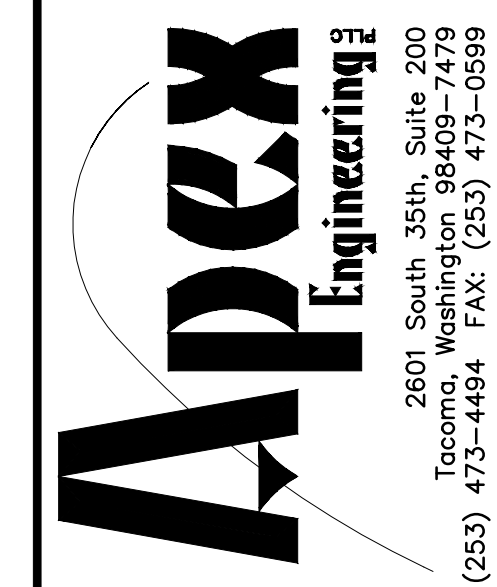

TITLE
LAVENDER MEADOWS
OFFSITE STREET SECTIONS

CLIENT
JWJ GROUP, LLC.
3699 NW CARLTON STREET, SUITE 201
SILVERDALE WA, 98683
ATTN: JOHN JOHNSON

DATE SEALED

PROJECT MANAGER
TRES KIRKEBO
DESIGN KRS
DRAWN KRS
CHECKED JK
SEC 17 T 30 N R 03 W
FILE NO DWG-NO
DATE 08-07-19
SCALE NOT TO SCALE

SHEET 1 OF 1
FILE NO 29928.01
© APEX ENGINEERING PLLC 2019

I:\29928.01\Planning\Cadlets and Sketches\08-12-19\29928.01 SITE PLAN-08-12-19.dwg