
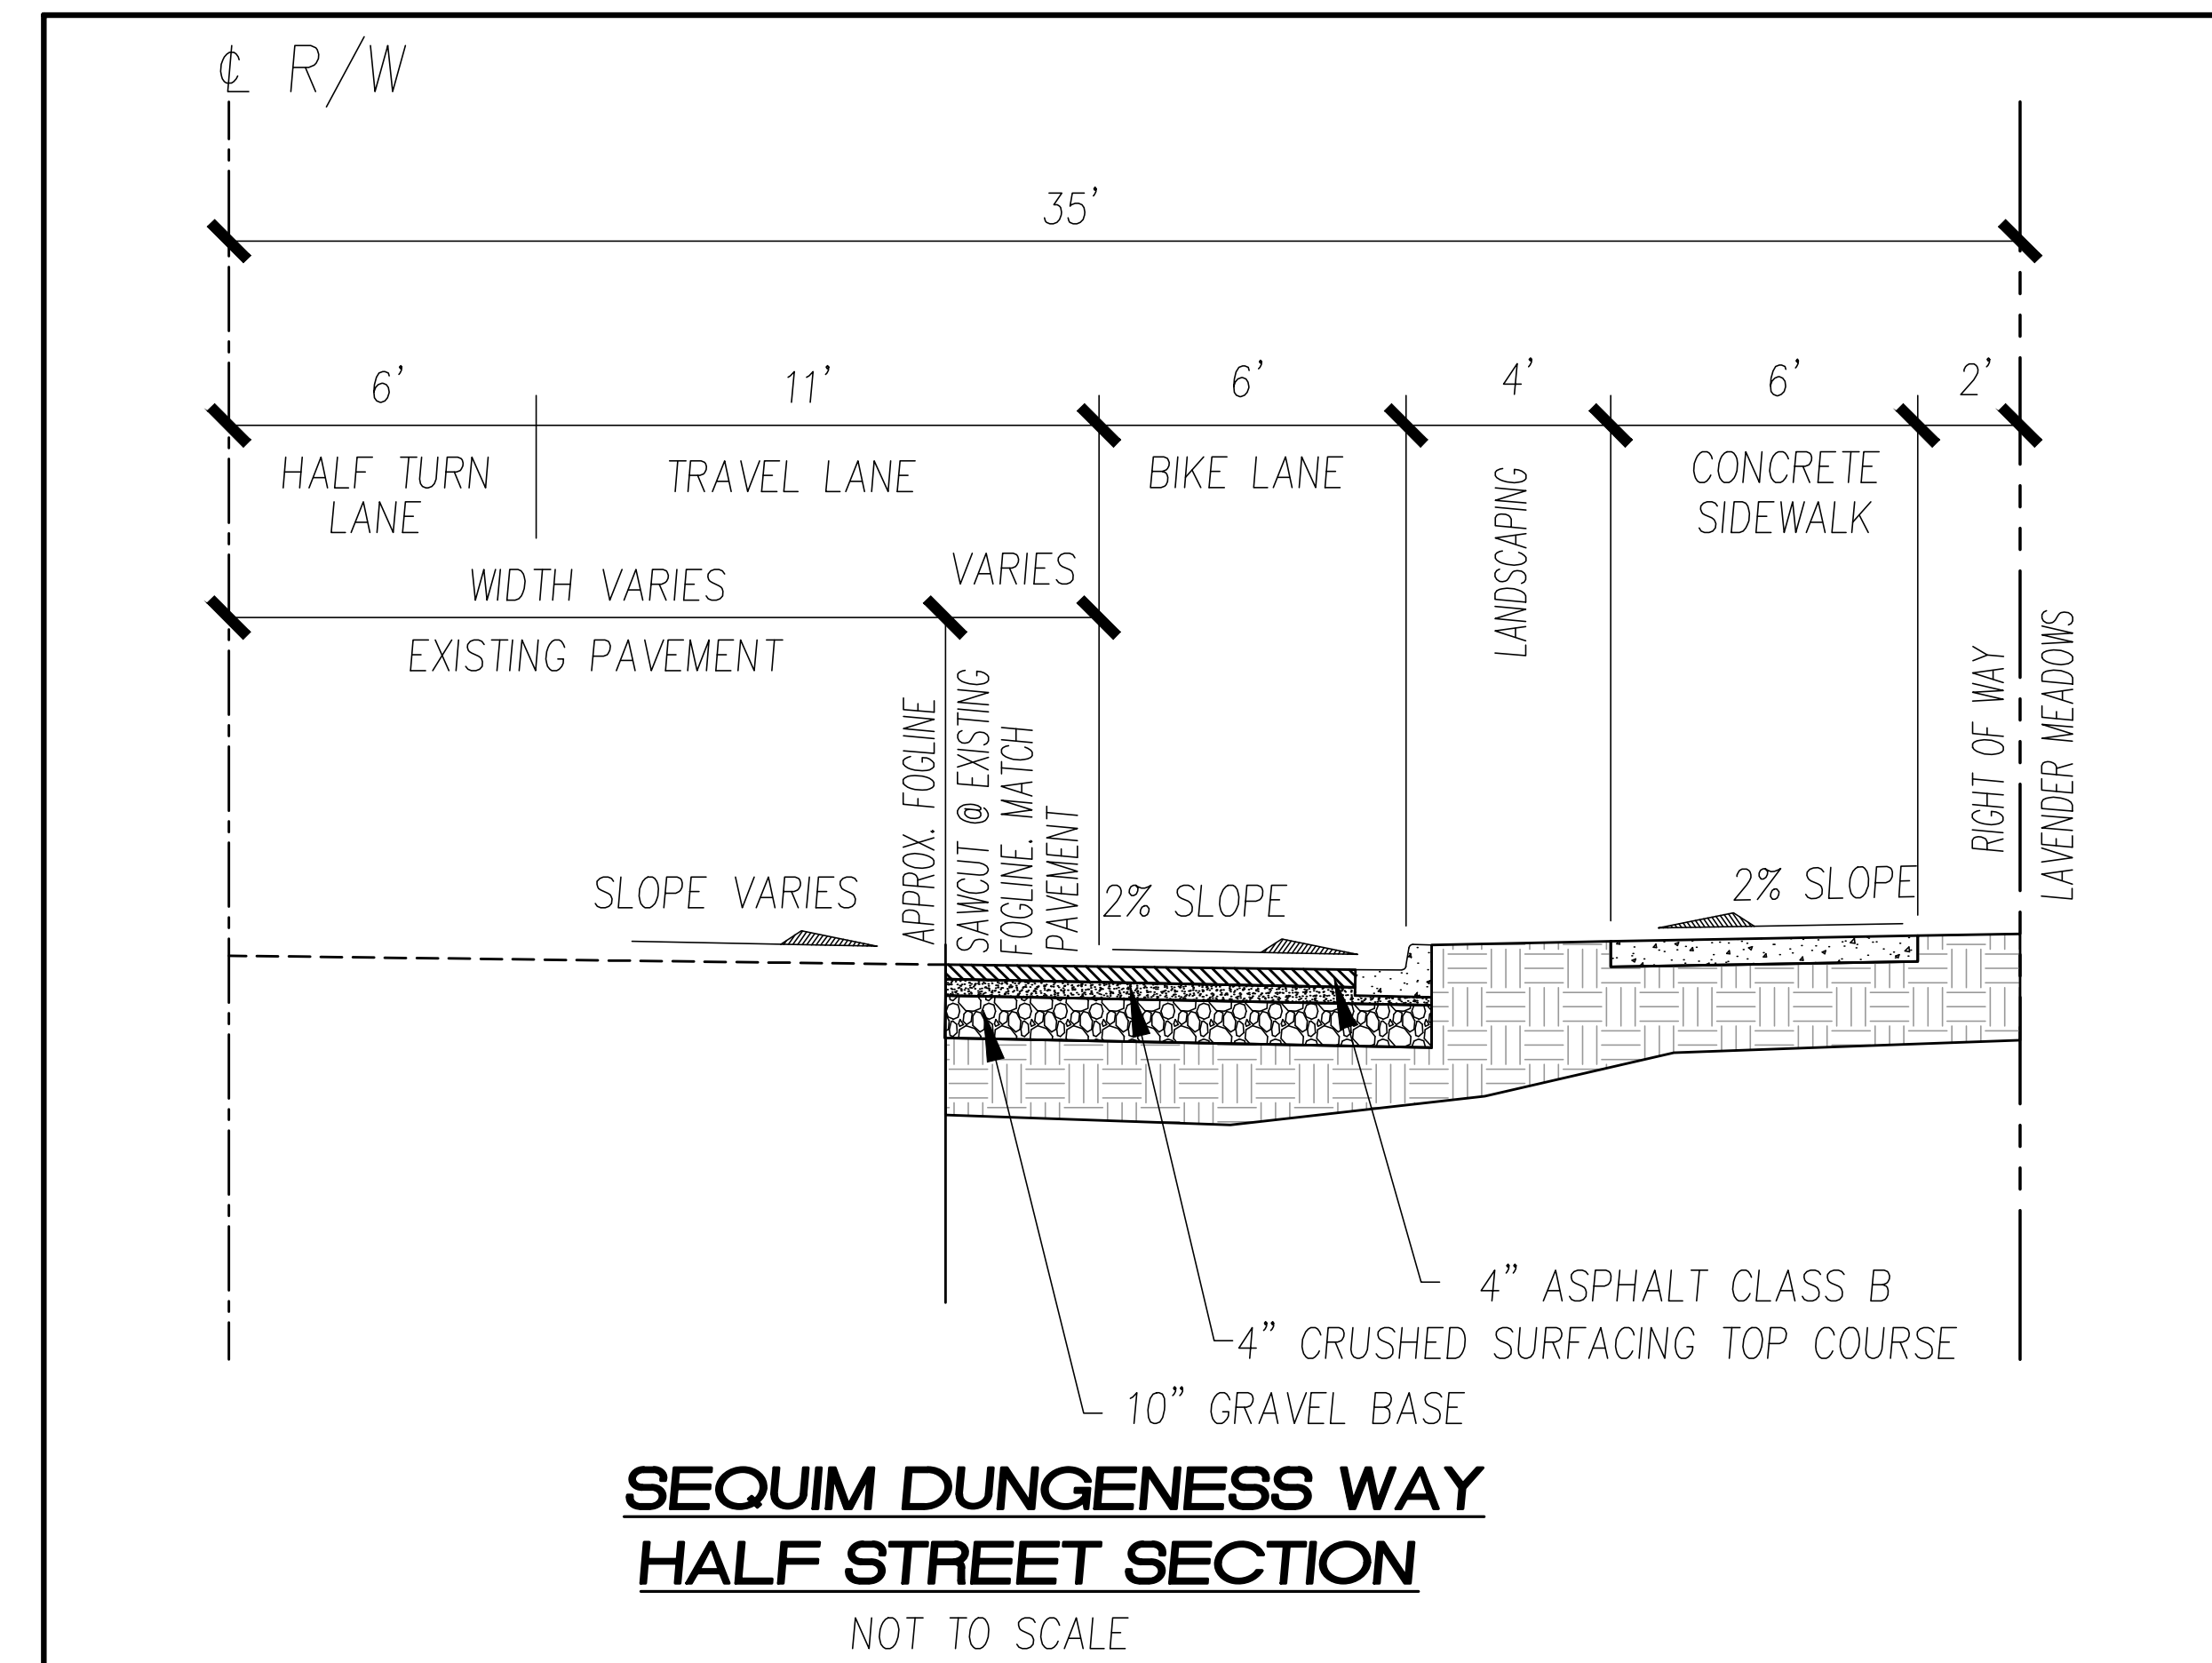


LAVENDER MEADOWS

OFFSITE STREET SECTIONS

A PORTION OF THE SW 1/4 OF SECTION 17, TOWNSHIP 30 NORTH, RANGE 03 WEST, W.M.
CITY OF SEQUIM, CALLAM COUNTY, WASHINGTON

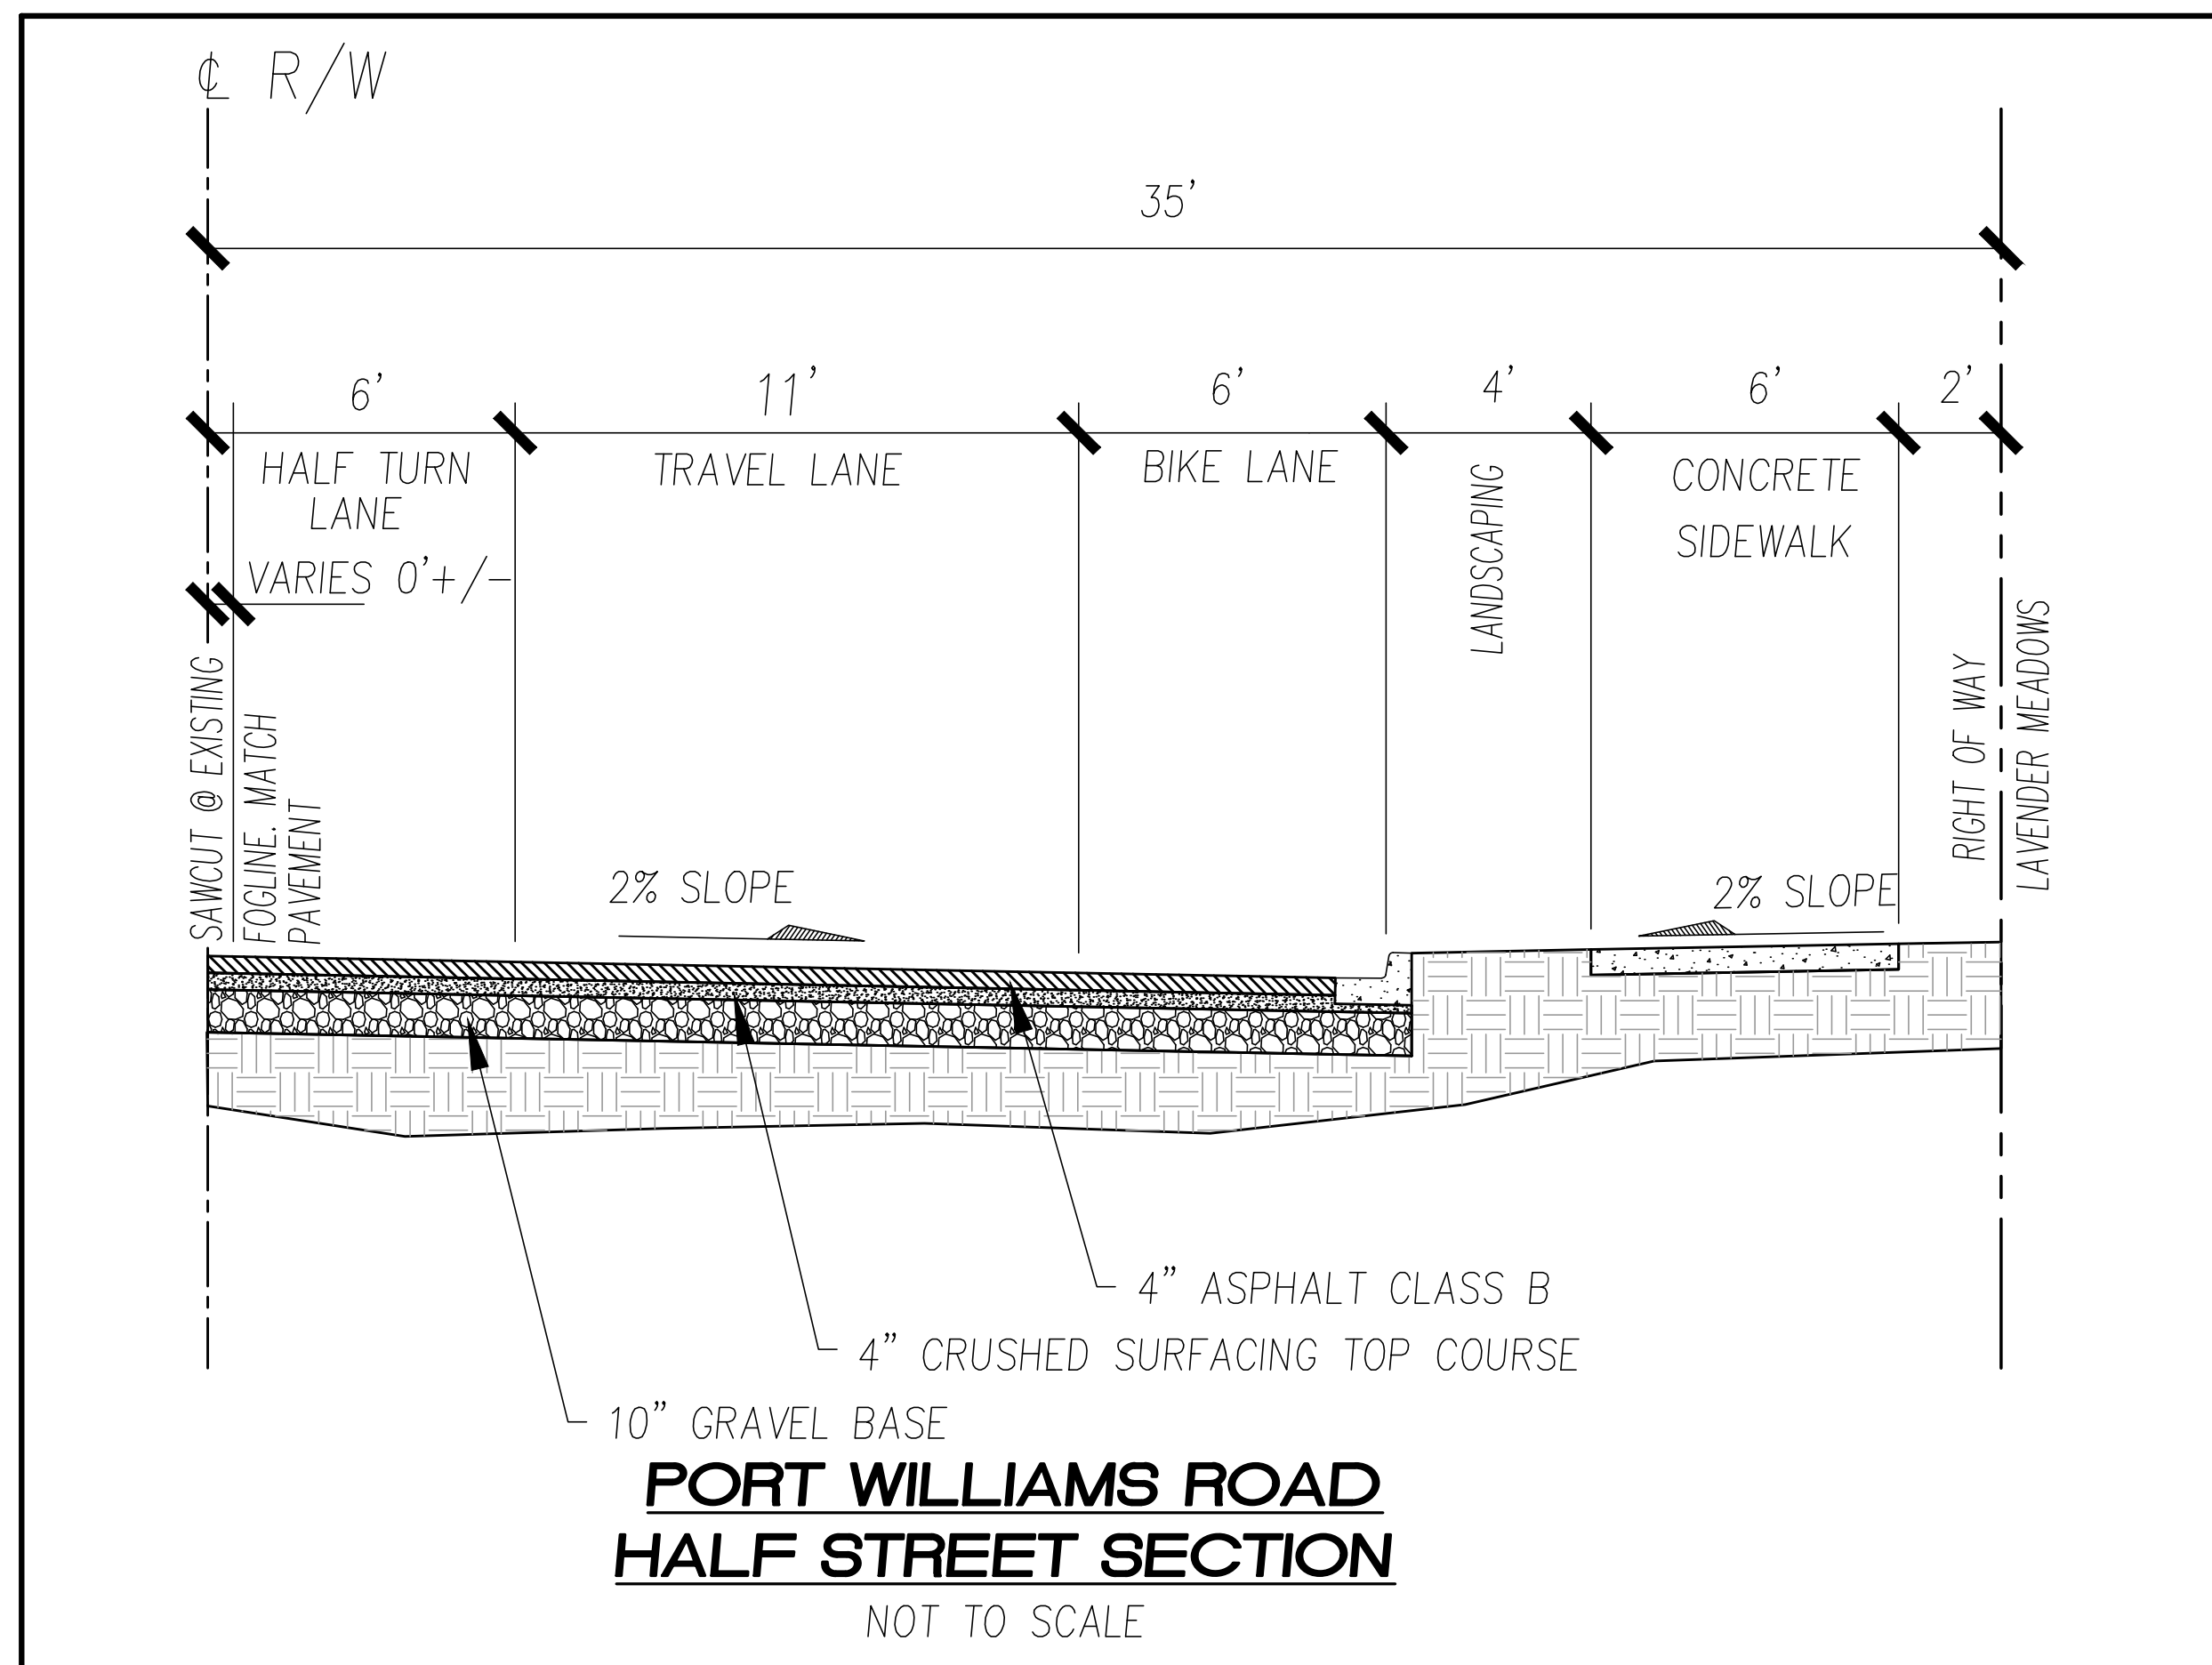

REV NO	REVISION DESCRIPTION	DATE BY

Apex
Engineering
2601 South 15th, Suite 200
Tacoma, Washington 98409-7479
(253) 473-4494 FAX: (253) 473-0599

TITLE LAVENDER MEADOWS OFFSITE STREET SECTIONS

CLIENT
JWJ GROUP, LLC.
3599 NW CARLTON STREET, SUITE 201
SILVERDALE WA, 98683
ATTN: JOHN JOHNSON

DATE SEALED _____
PRELIMINARY

PROJECT MANAGER
TRES KIRKEBO

DESIGN KRS
DRAWN KRS
CHECKED TK
SEC 17 T 30 N R 03 W
FILE NO DWG-NO
DATE 08-07-19
SCALE AS SHOWN

SHEET 1 OF 1
FILE NO 29928.01
© APEX ENGINEERING PLLC 2019

F:\29928.01\Planning\Exhibits and Sketches\08-12-19\29928.01_LEM_SIE_Plan-10-09-19.dwg