

LANDSCAPING:

SMALL TREES

- ACER GRISEUM,
- PAPERBARK MAPLE
- 4 TOTAL

SHRUBS

- SYMPHORICARPOS ALBUS
- SNOWBERRY
- 8 TOTAL

- PAXISTIMA MYRSINITES
- OREGON BOXWOOD
- 30 TOTAL

- SOD, SHADE,
- DROUGHT AND
- TRAFFIC TOLERANT

- GROUNDCOVER:
- BARK MULCH


LIGHTING:

- 4400 LUMEN
- 3000K LED LAMP
- ON 8' TALL POST
- WITH TOP CAP (1
- FHC RANGE SHOWN)

- 1000 LUMEN
- 3000K RECESSED
- LED LIGHTING

- 2800 LUMEN
- 3000K LED LAMP
- MOUNTED 9' ABV
- GRADE (1 FHC
- RANGE SHOWN)

- STERNBERG
- PT-6330-150HPS-240-
- MOG-RES-CP /
- 3912143-125-GH
- LPUC/CM OR
- EQUAL

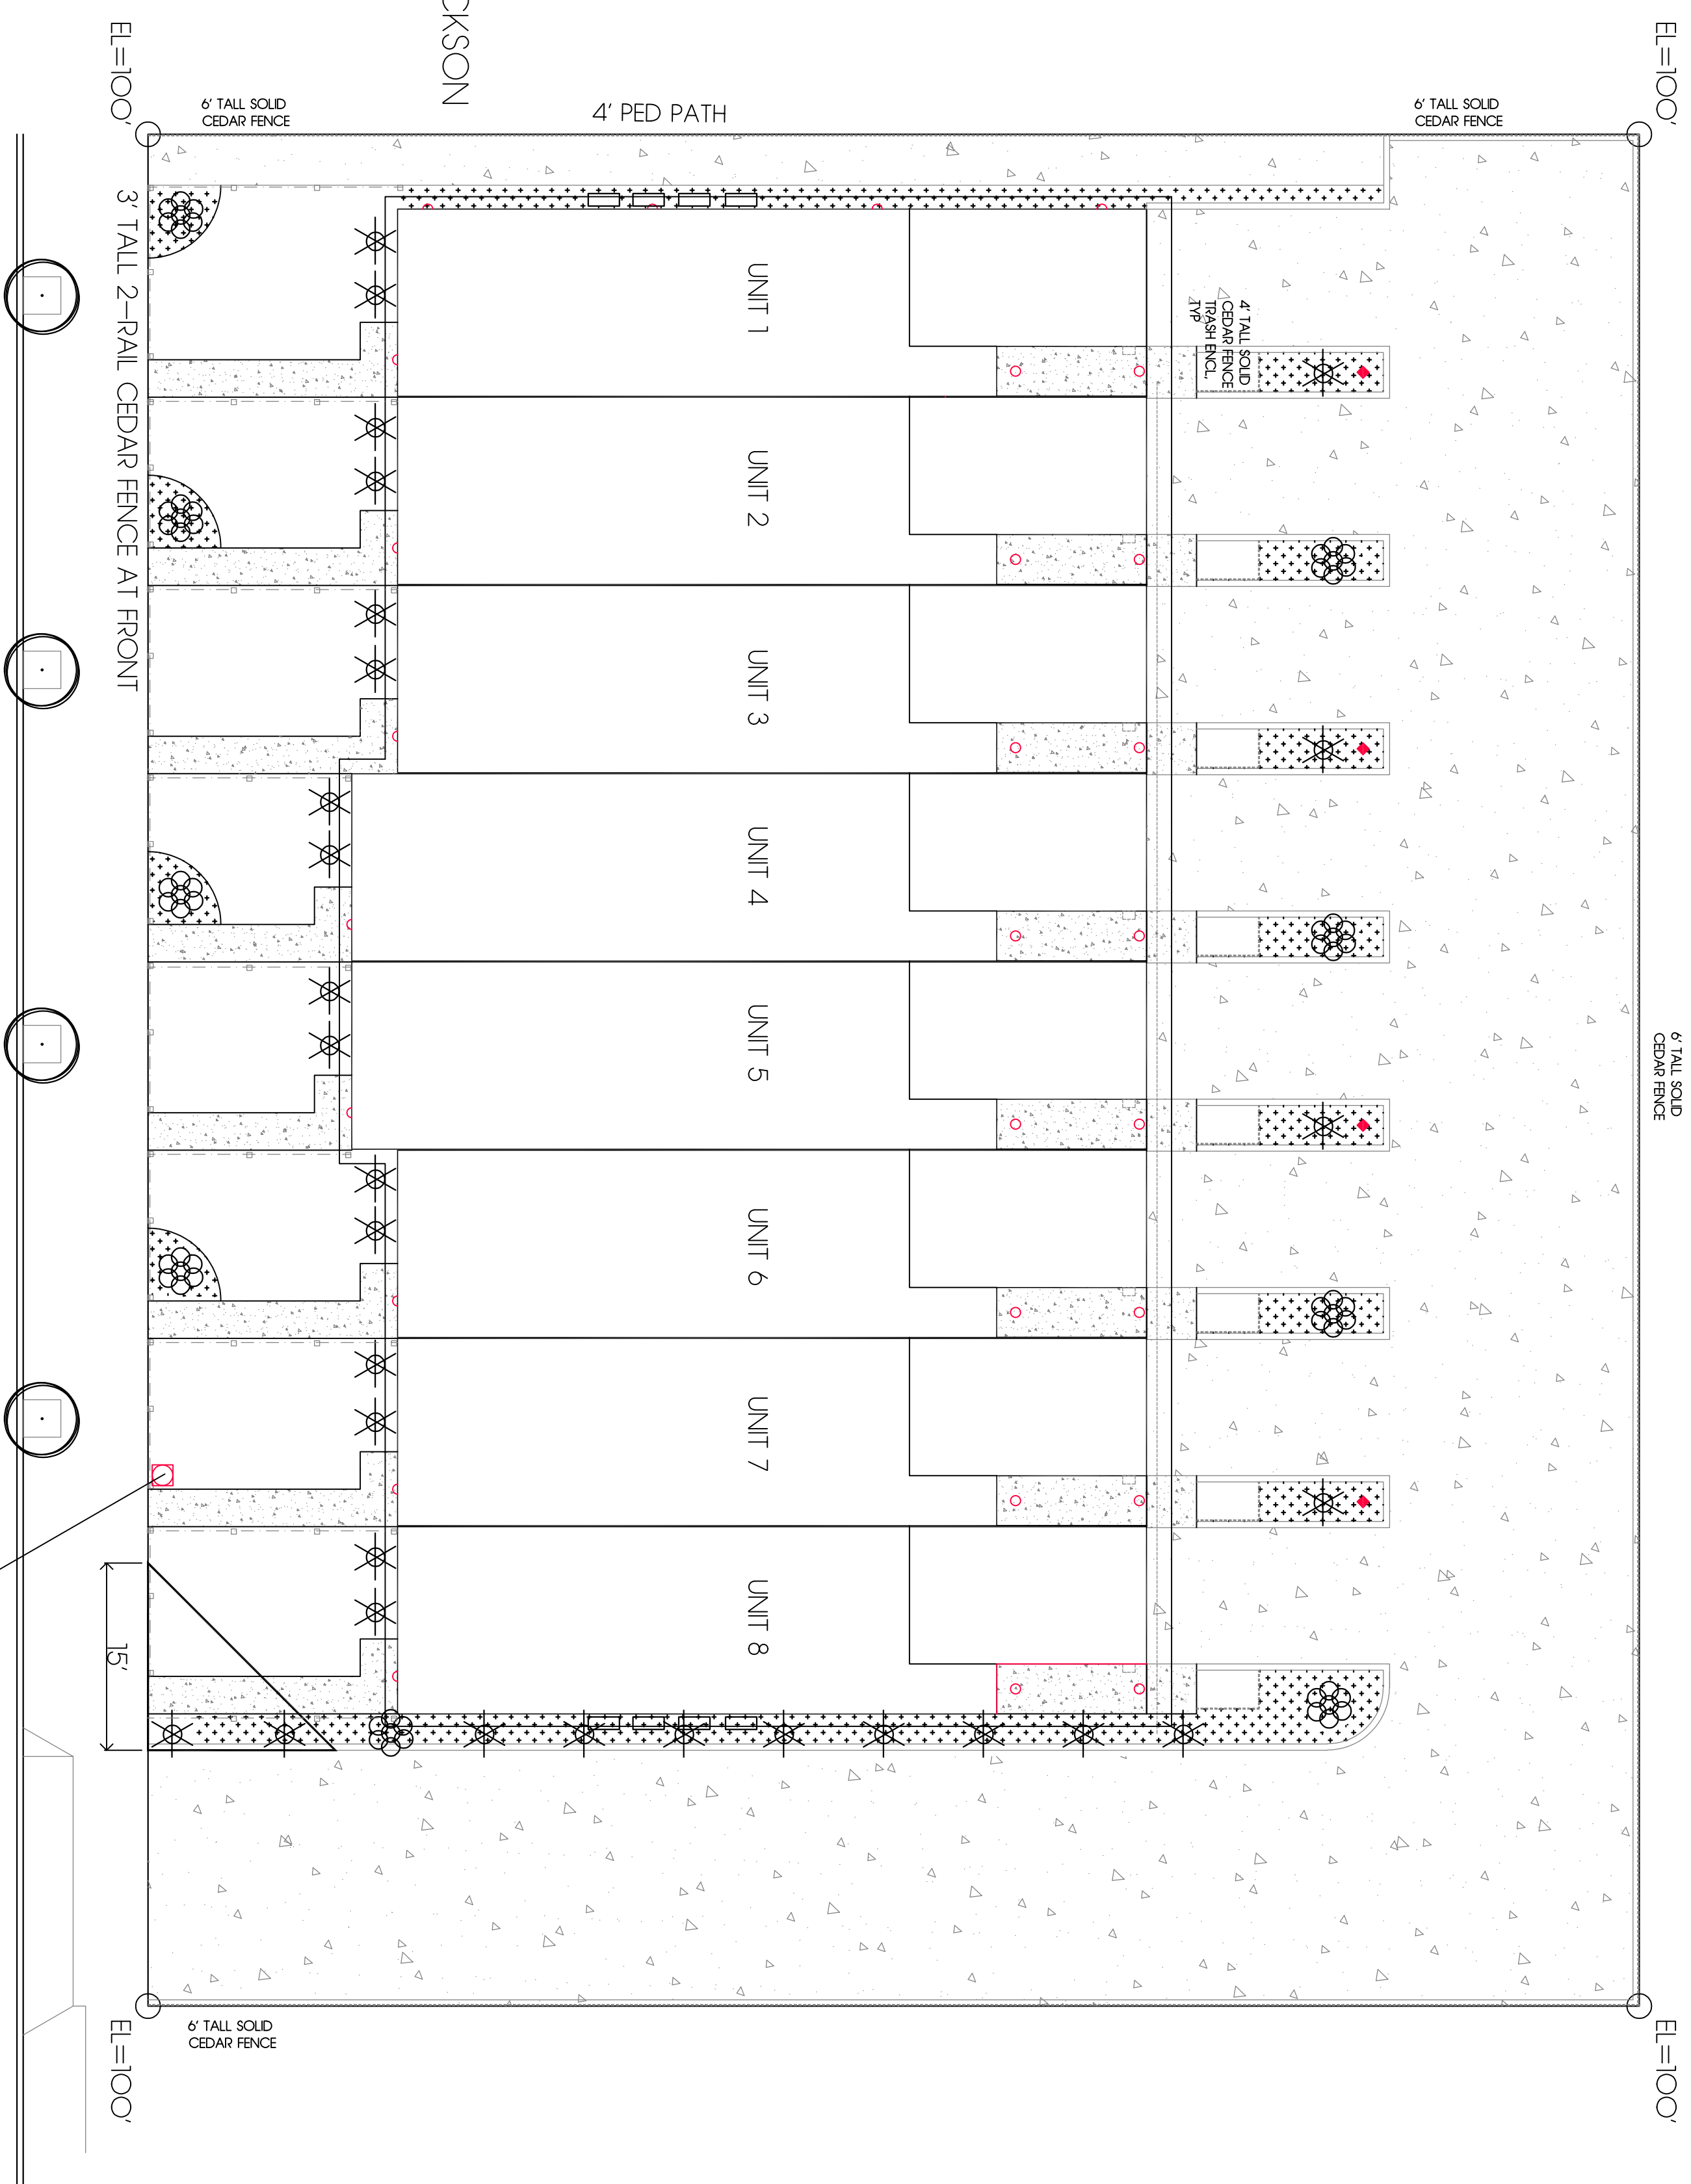

NEIGHBOR: 625 W HENDRICKSON

NEIGHBOR: 660 N 7TH

W HENDRICKSON RD

NEW PEDESTRIAN LIGHT POLE PER ENGINEERING STANDARD.
DISTANCE $\leq 150'$ FROM LIGHT POLE TO THE WEST

LANDSCAPING

SCALE: 1" = 10'

THIS PLAN HAS BEEN PREPARED FOR THE CUSTOMER FOR THEIR USE IN CONNECTION WITH THE PROJECT AND IS NOT TO BE REPRODUCED OR TRANSMITTED IN ANY FORM OR BY ANY MEANS, ELECTRONIC OR MECHANICAL, INCLUDING PHOTOCOPYING, RECORDING, OR BY ANY INFORMATION STORAGE AND RETRIEVAL SYSTEM, WITHOUT THE WRITTEN PERMISSION OF STOOCHORSTADT & ASSOCIATES, INC. THE CUSTOMER'S USE OF THIS PLAN IS LIMITED TO THE PROJECT AND SITE SPECIFICALLY IDENTIFIED HEREON. STOOCHORSTADT & ASSOCIATES, INC. SHALL NOT BE RESPONSIBLE FOR ANY DAMAGE TO PERSONS OR PROPERTY CAUSED BY THE USE OF THIS PLAN. THE CUSTOMER'S USE OF THIS PLAN IS LIMITED TO THE PROJECT AND SITE SPECIFICALLY IDENTIFIED HEREON. STOOCHORSTADT & ASSOCIATES, INC. SHALL NOT BE RESPONSIBLE FOR ANY DAMAGE TO PERSONS OR PROPERTY CAUSED BY THE USE OF THIS PLAN.

© COPYRIGHT 2021
STOOCHORSTADT & ASSOCIATES, INC.

PLAN# E81662-2
NAME SEQUIN
SHEET LANDSCAPE

DATE 9/21/21

SHEET# 0.3